
















 


LEGEND	
EXISTING	NEW
 LIGHT POLE	
 FIRE HYDRANT	
 WATER VALVE	 WATER VALVE
 SANITARY SEWER MANHOLE	
 MITERED END SECTION	
 BURIED WATER LINE PER FIELD MARKINGS	 CHAIN LINK FENCE
 6' CHAIN LINK FENCE	 BURIED WATER LINE
 8' METAL SLAT FENCE	
 BOLLARD	
INV INVERT	
EL ELEVATION	
IE INVERT ELEVATION	
SMH SANITARY SEWER MANHOLE	
MES MITERED END SECTION	
 PAVEMENT	 CONCRETE
 GRAVEL	 AREAS TO BE SODDED
 ASPHALT TO BE REMOVED	

 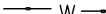**GENERAL NOTES:**

- \* ALL DISTURBED AREAS (AS A RESULT OF CONSTRUCTION) TO BE STABILIZED WITH CENTIPEDE SOD AS SHOWN, AND SEEDED AND MULCHED ELSEWHERE.
- \* THE LOCATIONS OF UTILITIES ARE APPROXIMATE AND SHALL BE VERIFIED BY THE OWNER OR IT'S REPRESENTATIVE. THE CONTRACTOR SHALL DETERMINE THE EXACT LOCATION OF ALL EXISTING UTILITIES BEFORE COMMENCING WORK, AND IS RESPONSIBLE FOR ANY AND ALL DAMAGES CAUSED BY THE CONTRACTOR'S FAILURE TO EXACTLY LOCATE AND PRESERVE ANY AND ALL UNDERGROUND UTILITIES.
- \* CONTRACTOR SHALL CLEAN OUT ACCUMULATED SILT IN SWALES DURING CONSTRUCTION.
- \* CONTRACTOR SHALL MAINTAIN RECORD DRAWINGS DURING CONSTRUCTION WHICH SHOWS AS-BUILT CONDITIONS OF ALL WORK INCLUDING PIPING, DRAINAGE BASINS, STRUCTURES, ETC. THESE RECORD DRAWINGS SHALL BE SUBMITTED TO THE GOVERNMENT.
- \* NO DEVIATIONS OR REVISIONS FROM THESE PLANS BY THE CONTRACTOR SHALL BE ALLOWED WITHOUT PRIOR WRITTEN APPROVAL FROM THE CONTRACTING OFFICER.
- \* IT IS THE CONTRACTOR'S SOLE RESPONSIBILITY TO PROVIDE EROSION AND SEDIMENTATION BEST MANAGEMENT PRACTICES DURING CONSTRUCTION. THOSE SHOWN ON THE PLANS ARE THE MINIMUM CONTROL MEASURES TO BE TAKEN. THE CONTRACTOR SHALL, DURING CONSTRUCTION, INSPECT AND REPAIR ALL EROSION/SEDIMENT CONTROL STRUCTURES PER FDEP AND EPA STANDARDS. THE CONTRACTOR SHALL EMPLOY A CERTIFIED FLORIDA STORMWATER EROSION/SEDIMENTATION INSPECTOR AND MAKE ANY AND ALL REQUIRED INSPECTIONS AS NECESSARY PER FDEP AND EPA STANDARDS.
- \* CLEAR & GRUB AS REQUIRED TO CONSTRUCT BUILDING, INCLUDING TREES WITHIN 20' OF BUILDING. CLEAR ALL AREAS TO RECEIVE SOD.
- \* THE CONTRACTOR SHALL PROTECT THE EXISTING IRRIGATION SYSTEM AS MUCH AS POSSIBLE AND SHALL REPAIR WHERE DAMAGED. EXISTING SYSTEM SHALL BE EXTENDED TO SERVE NEW GRASSED AREAS AND BE MODIFIED WHERE HEADS NEED TO BE ADJUSTED OR REPLACED.

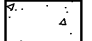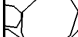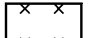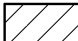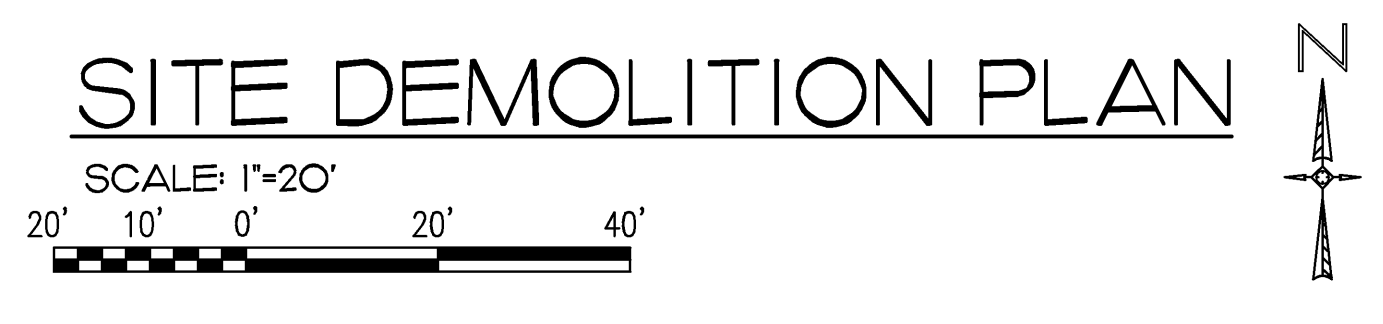

APP'D	DESCRIPTION	DATE	REV #	APPROVED	PROJECT NO.	SHEET REF.	SHEET NO.
					FTEV 05-1076 CONSTRUCT WAREHOUSE		
					1 SOCS		
					CIVIL SITE DEMOLITION PLAN		
					AIR FORCE SPECIAL OPERATIONS COMMAND		
					1 SPECIAL OPERATIONS		
					CIVIL ENGINEERING SQUADRON		
					HURLBURT FIELD, FLORIDA		
					DATE: MARCH 20, 2009		
					DESIGNED BY: DPJ		
					DRAWN BY: WEB		
					BUILDING NO.:		
					PROJECT NO.: FTEV 05-1076		
					SHEET REF.: C-1		
					SHEET NO.: 2 OF 26		